

Proposed plan

Wingfield House


Dunmore Point




Existing Elevation - vehicle entrance from Gascoigne Place

Pergola extending over growing space and entrance to underground carpark

Vehicle entrance upgraded. Brick planter in London stock brick. Platanus orientalis Digitata. Stainless steel etched signage.

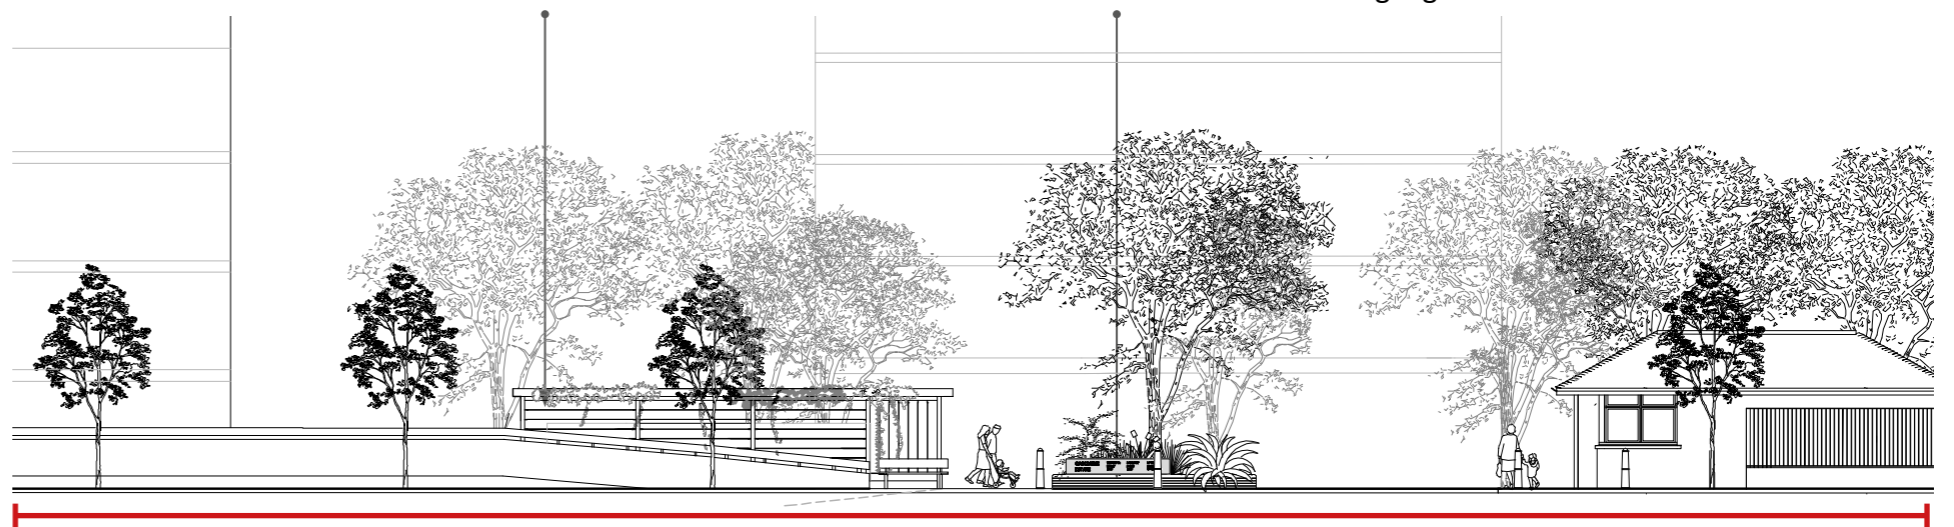

Proposed Elevation - vehicle entrance from Gascoigne Place

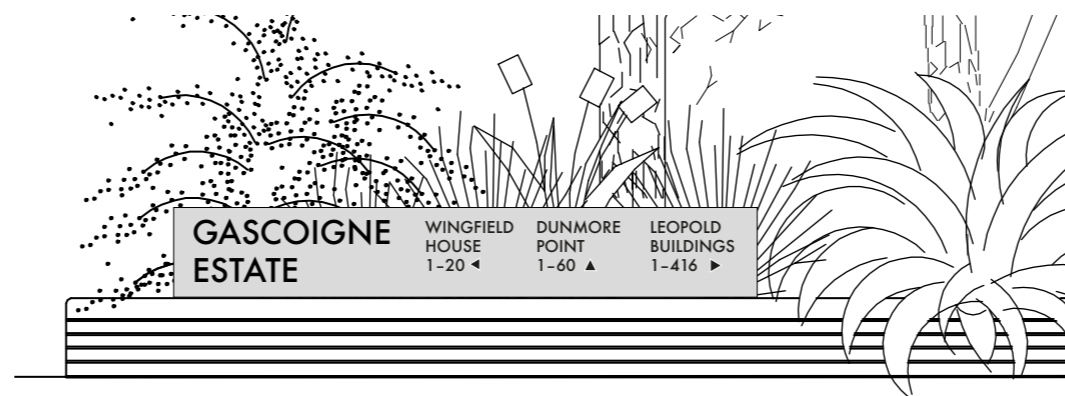

Signage - stainless steel tray with etched letters. 2700 x 400 mm. Futura Medium font and the size varies between 150 mm and 75 mm. Information required on numbering for the three buildings.

		Ore Place Farmhouse Hastings, TN34 2RA t: 0771 444 3221 e: julia@greendreams.org.uk w: greendreams.org.uk	
		Project Gascoigne Greening	Date 9/9/20
Drawing title Existing and Proposed Elevations		Scale 1:200 @ A3	
		Drg No GD-GG-03B	